


TIPOLOGÍA:

**2 DORMITORIOS**

PB .....	36.5 m <sup>2</sup>
PA .....	36.5 m <sup>2</sup>
BALCON .....	13.5 m <sup>2</sup>
PERGOLA .....	7.5 m <sup>2</sup>
<b>TOTAL .....</b>	<b>94 m<sup>2</sup></b>

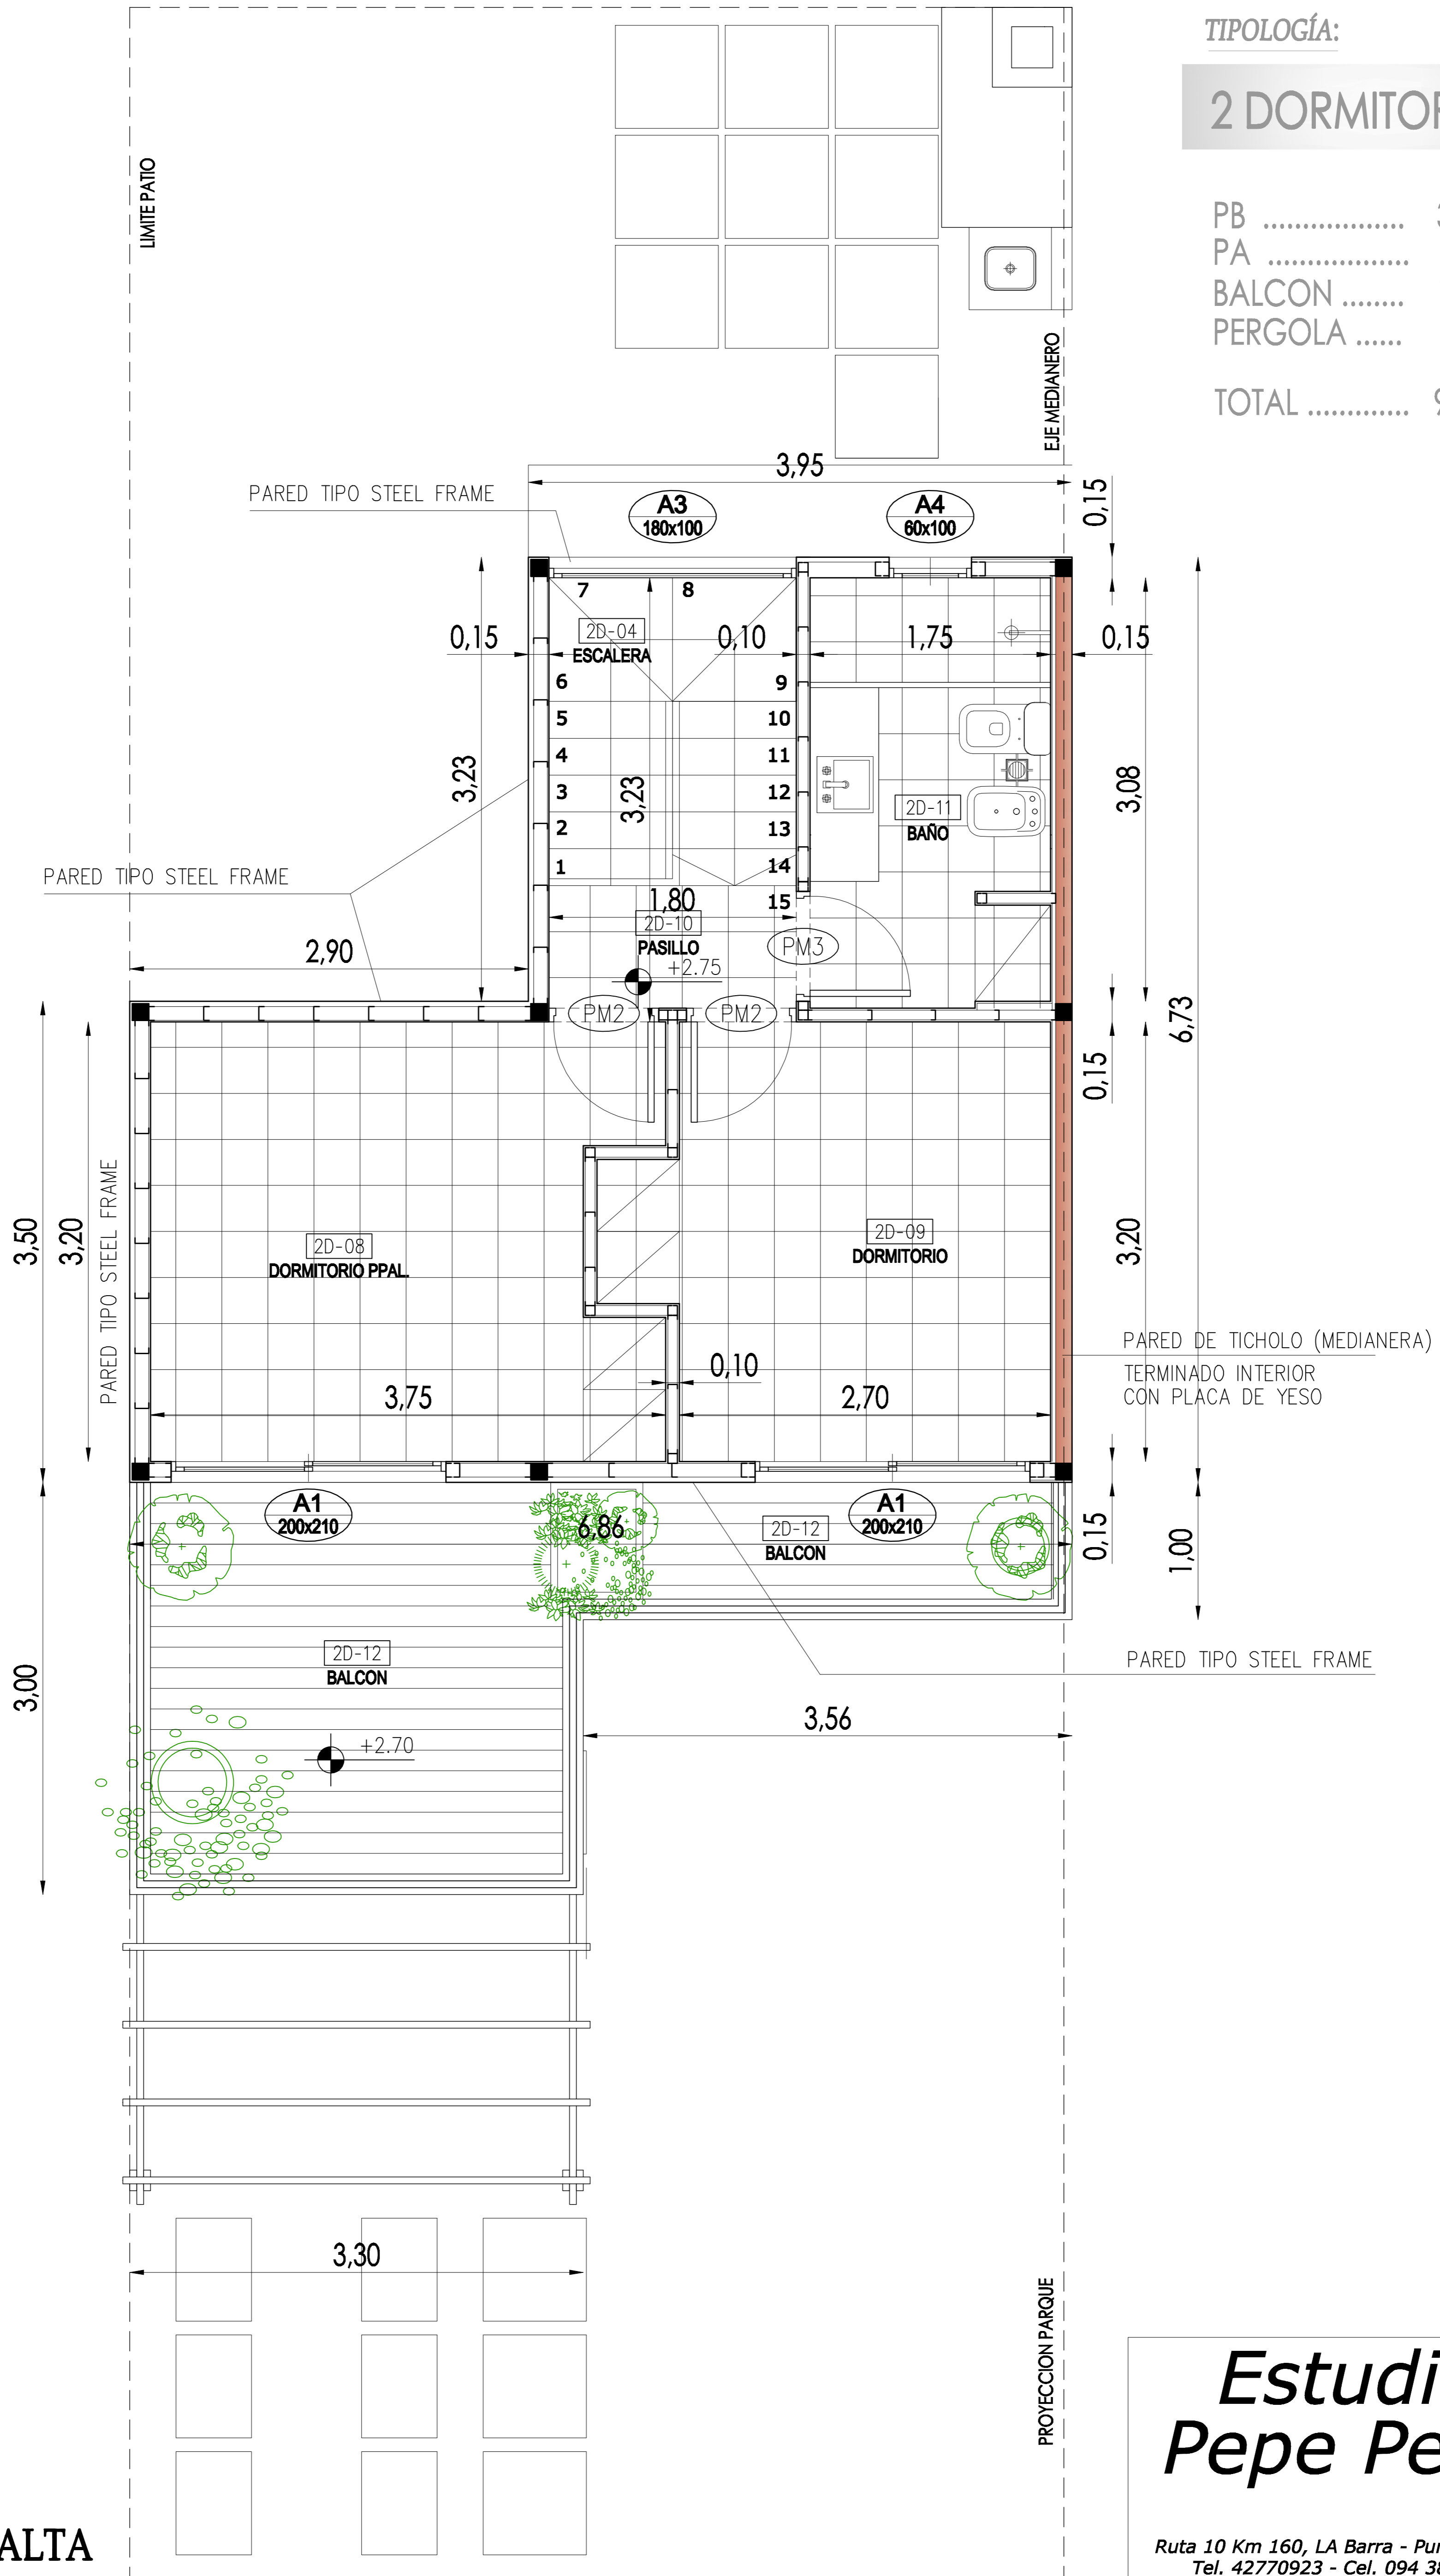

PLANTA ALTA

Escala 1:75

**Estudio  
Pepe Peña**

Ruta 10 Km 160, LA Barra - Punta del Este  
Tel. 42770923 - Cel. 094 389 198  
e-mail: arqtopepepena@netgate.com.uy